


# EDIFICIO SAN MARINO VIII

PLANTA TIPO

PLANTA  
BAJA

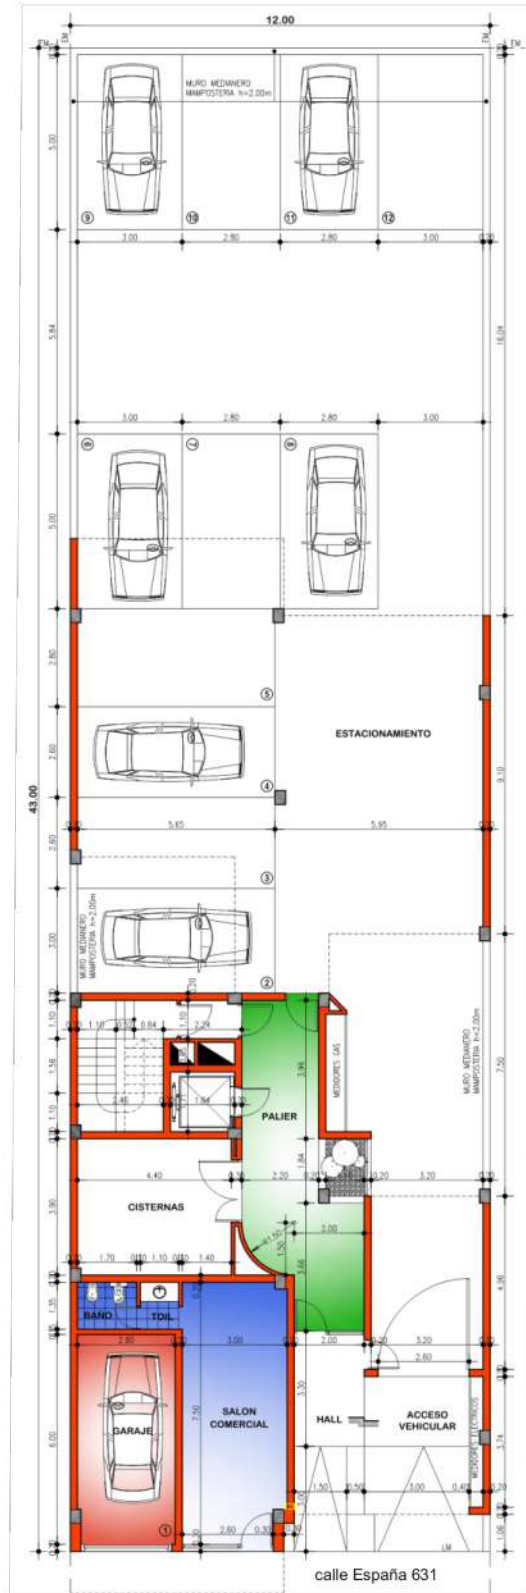

CONSTRUCTORA  
CIPOLLETTI SRL




info@construtoracipolletti.com | ventas@construtoracipolletti.com  
Miguel Muñoz 685 | Cipolletti | Río Negro | www.construtoracipolletti.com

# EDIFICIO SAN MARINO VIII

PLANTA TIPO

1º a 4º  
PISO

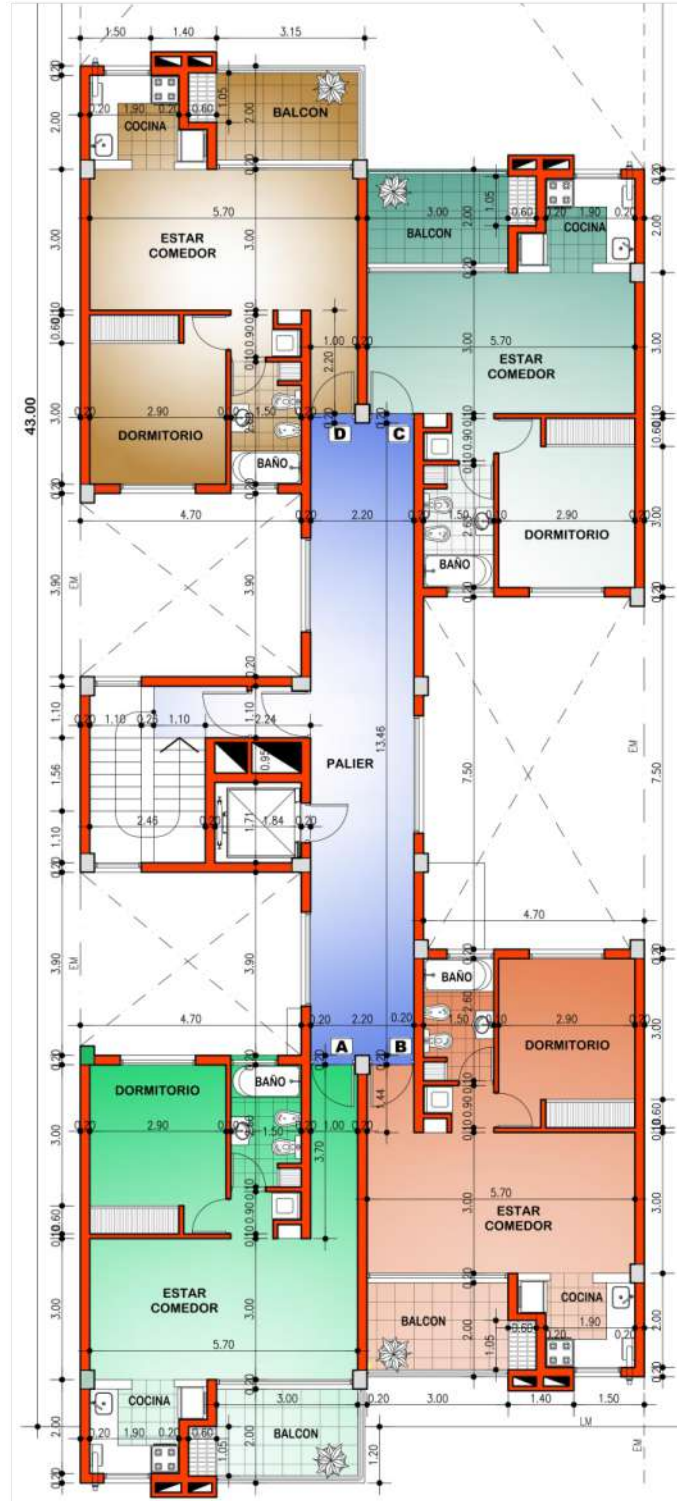

CONSTRUCTORA  
CIPOLLETTI SRL




info@construtoracipolletti.com | ventas@construtoracipolletti.com  
Miguel Muñoz 685 | Cipolletti | Río Negro | www.construtoracipolletti.com

# EDIFICIO SAN MARINO VIII

PLANTA TIPO

5º PISO

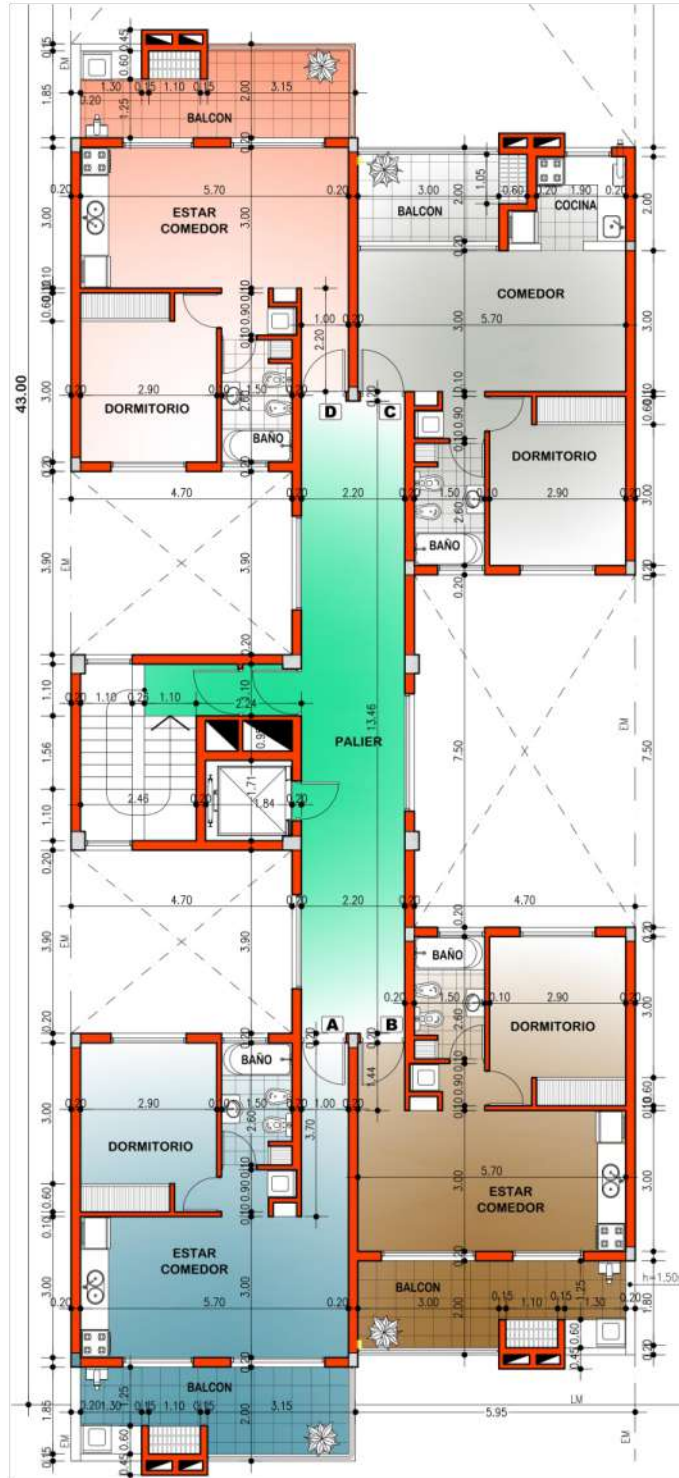

CONSTRUCTORA  
CIPOLLETTI SRL



info@construtoracipolletti.com | ventas@construtoracipolletti.com  
Miguel Muñoz 685 | Cipolletti | Río Negro | www.construtoracipolletti.com